



2 SECOND FLOOR PLAN (NEW)
 A-03/A-03 1/8" = 1'-0"

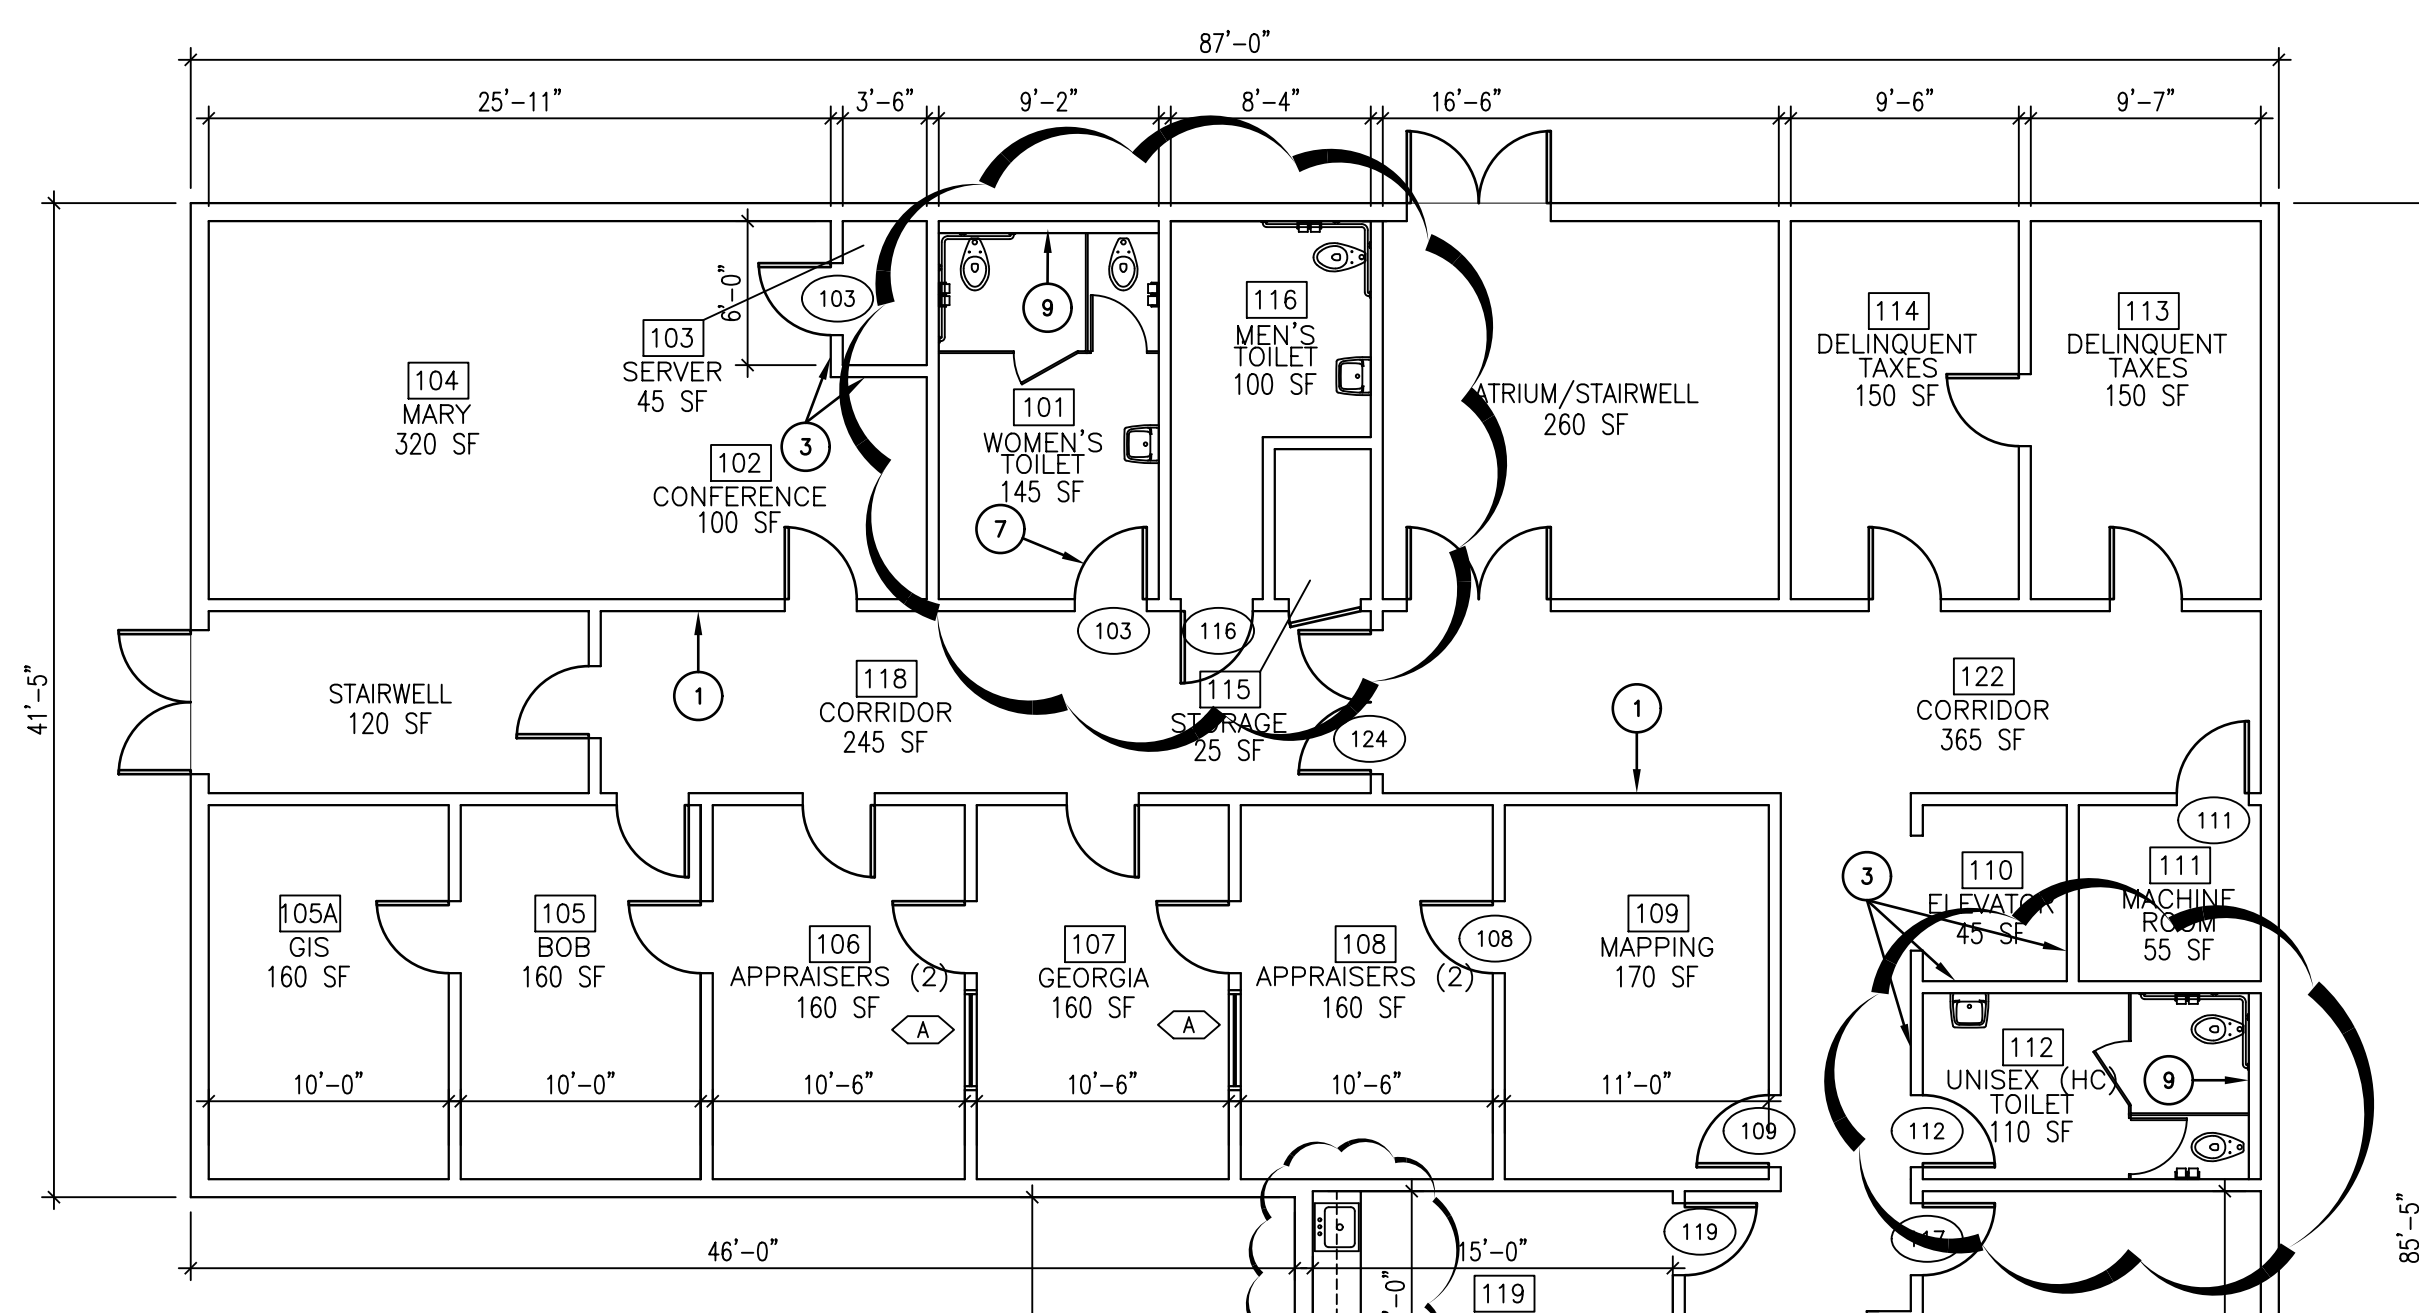

1 FIRST FLOOR PLAN (NEW)
 A-03/A-03 1/8" = 1'-0"

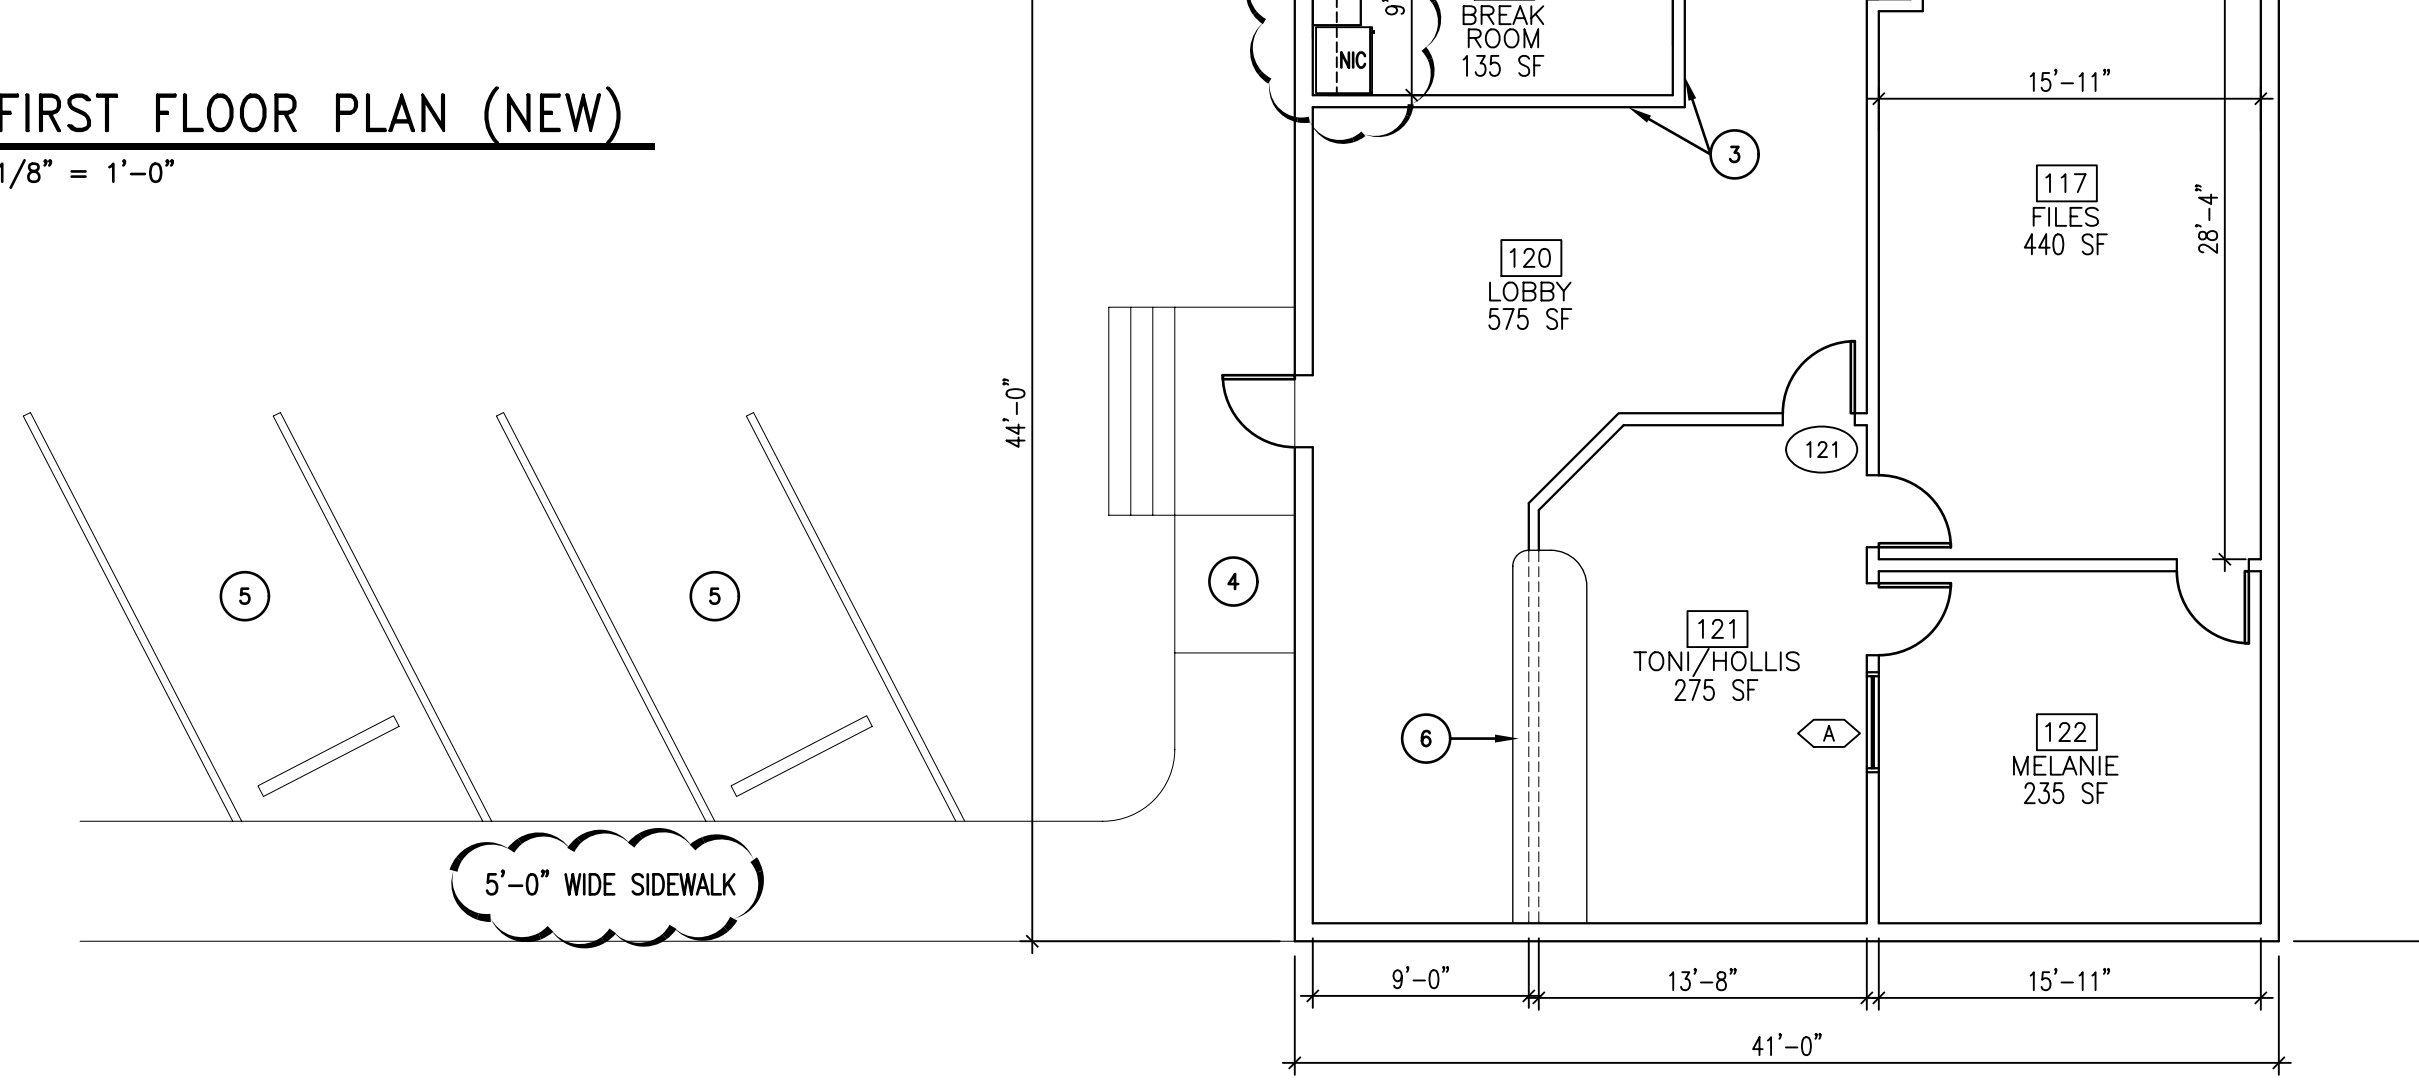

NOTES

KEYNOTE LEGEND

- 1 CLOSE UP EXISTING PASSAGEWAY AND/OR DOORWAY
- 2 DRYWALL OVER EXISTING WALL WHERE AIR HANDLER WAS REMOVED
- 3 ADD NEW WALLS
- 4 INSTALL WHEELCHAIR LIFT
- 5 HANDICAPPED PARKING SPACE WITH ADJACENT ACCESS AISLE
- 6 42" HIGH RECEPTION COUNTER
- 7 REPLACE EXISTING DOOR WITH SOLID PANEL DOOR
- 8 RELOCATE WALL 8" TO ALLOW FOR NEW OFFICE DOOR #201 HAMB REQUIREMENTS
- 9 NEW CHASE WALL TO ACCOMMODATE PLUMBING
- 000 NEW DOOR NUMBER
- 000 NEW WINDOW NUMBER
- NIC NOT IN CONTRACT

RENOVATIONS TO NEWBERRY AGRICULTURAL BUILDING

NEWBERRY COUNTY, SOUTH CAROLINA
NEW FLOOR PLAN

REV 1 05/JAN/10

DWN E MYERS
 CHK
 DATE 05/JAN/10
 PROJECT

A-03