



GRAVEL PARKING AREA SECTION
N.T.S.

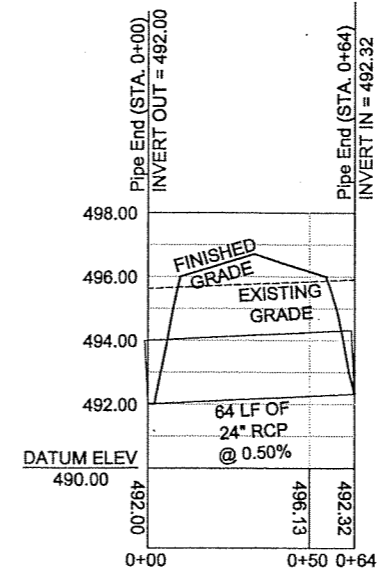


Legend

Existing Pavement	
Proposed Gravel	
Rip-Rap Apron	
Construction Entrance	
Check Dam	
Flow Direction	

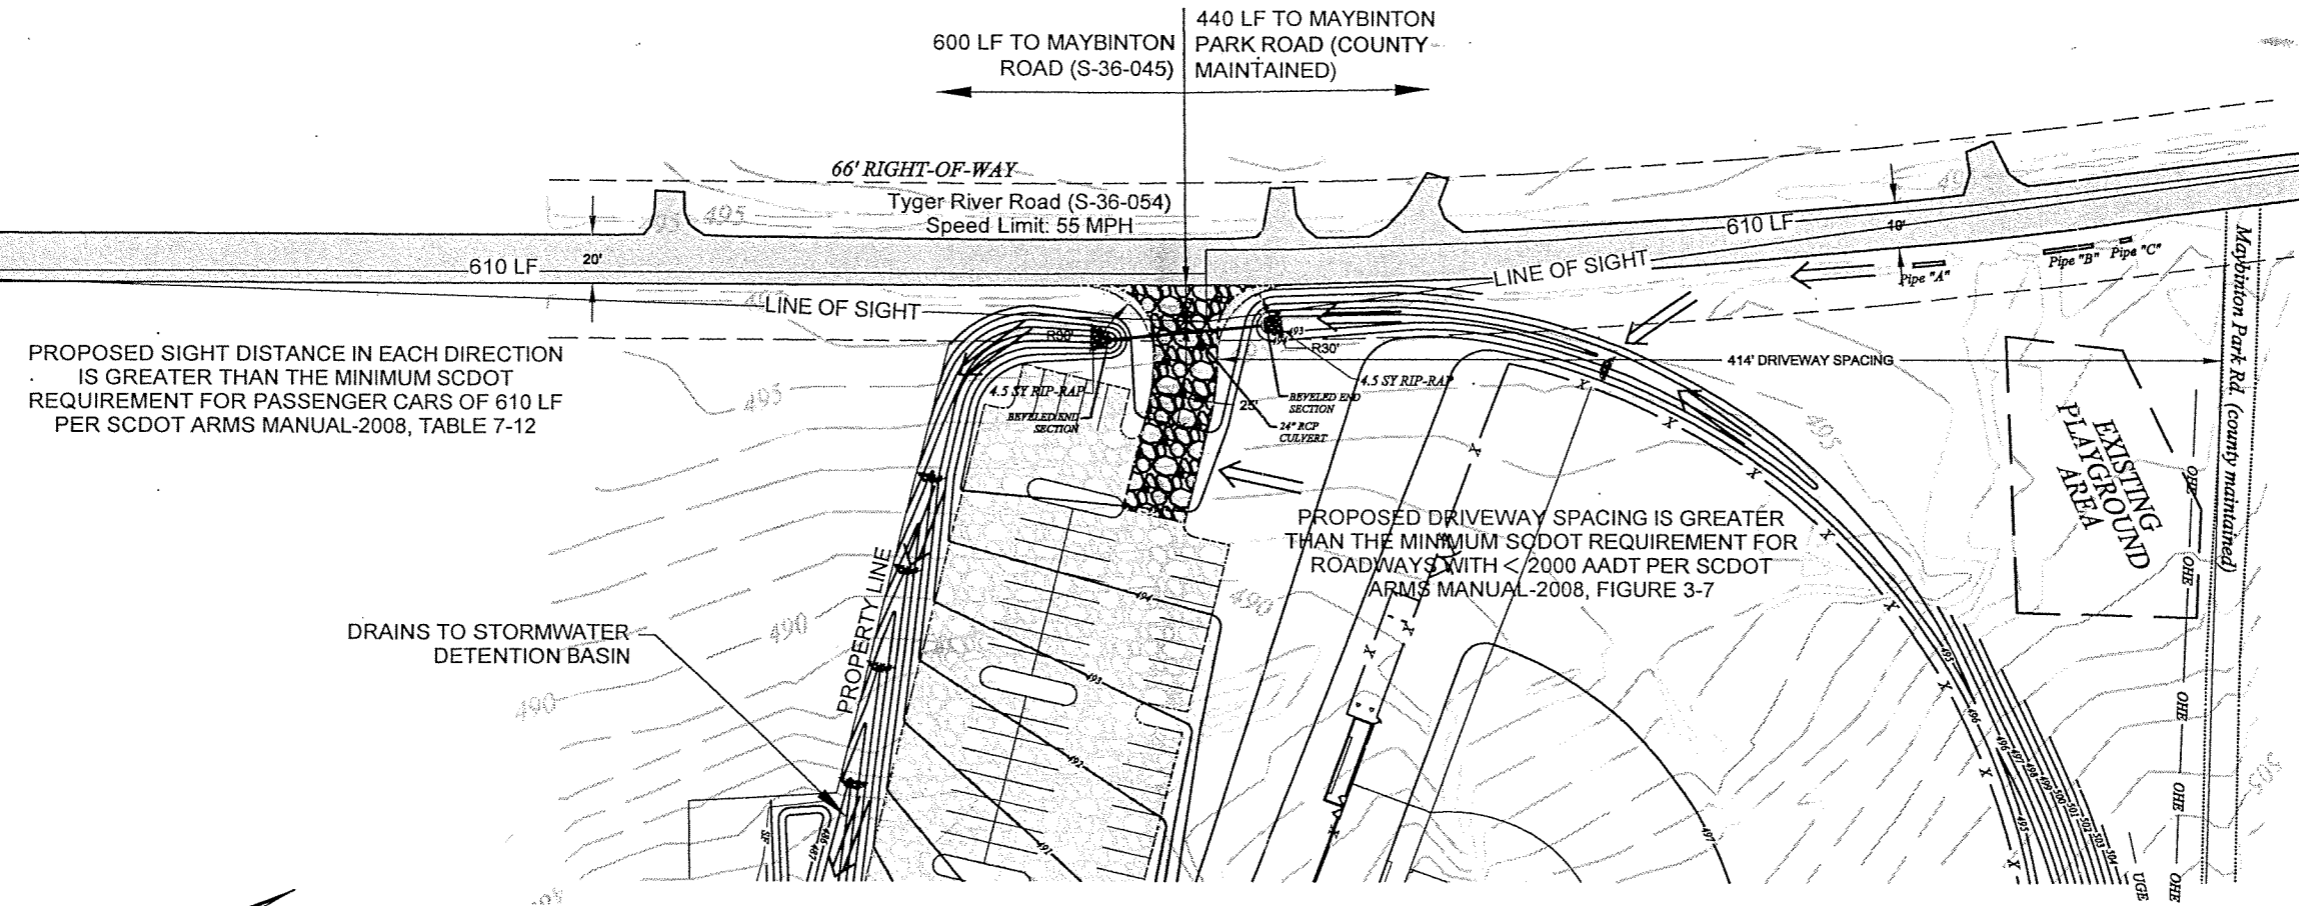

Pipe	Invert in	Invert out	Type
Pipe "A"	495.81	495.67	15" RCP
Pipe "B"	495.65	495.64	15" RCP
Pipe "C"	495.84	495.79	15" RCP

Maybinton Ball Field Roadway Encroachment Sketch and Details

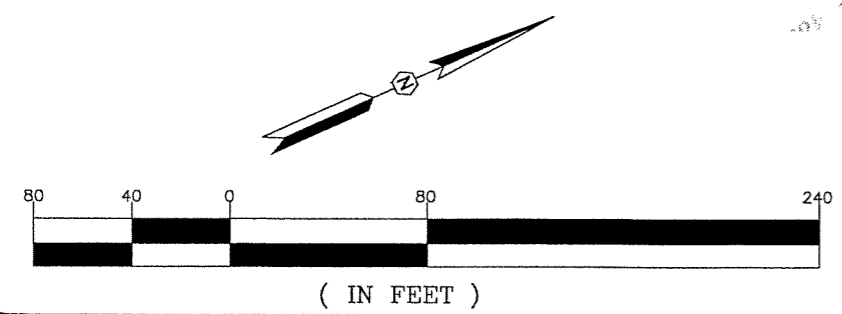

Prepared by Alliance Consulting Engineers, Inc.
Project No. 08182-36
Dated June 2, 2009